


Building II


LEVEL A

University of Canberra | Campus Estate
E: campusestate@canberra.edu.au
Drawing - 11.A.000 Revision | 001
Scale 1:200 @ A3 Drawn 14/10/2019

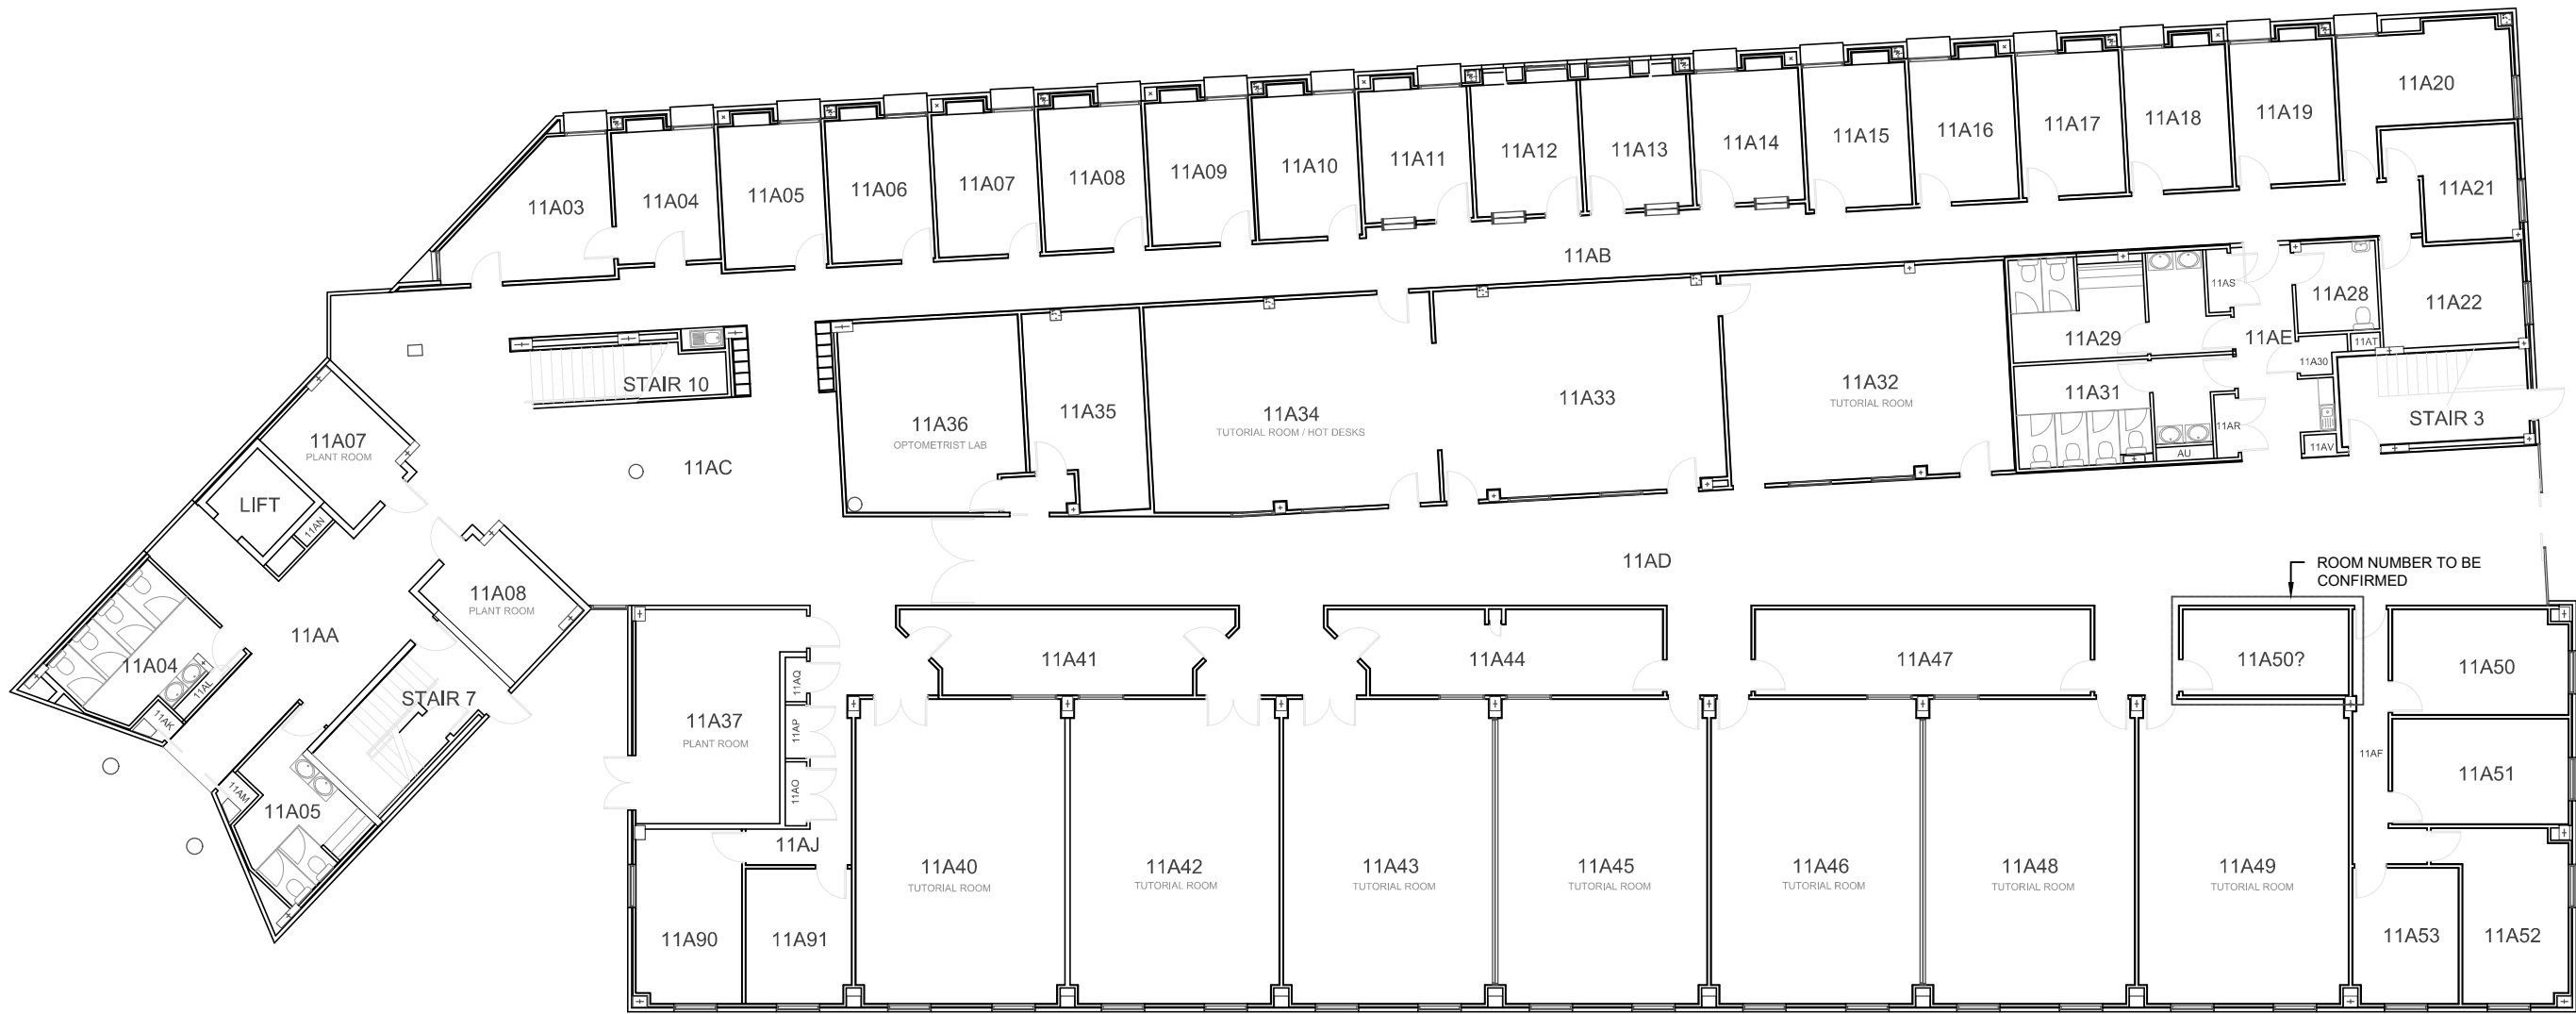

REVISION 001 DRAWN 14/10/2019
- VISUAL CONFIRMATION AND UPDATE OF FLOOR PLANS
- ROOM NUMBERS CONFIRMED

University of Canberra take no responsibility for the accuracy or completeness of any information contained or implied in this file.

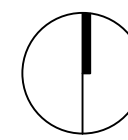


Building 11
LEVEL B

University of Canberra | Campus Estate
E: campusestate@canberra.edu.au
Drawing - 11.B.000 Revision | 001
Scale 1:200 @ A3 Drawn 14/10/2019




REVISION 001 DRAWN 14/10/2019
- VISUAL CONFIRMATION AND UPDATE OF FLOOR PLANS
- ROOM NUMBERS CONFIRMED

University of Canberra take no responsibility for the accuracy or completeness of any information contained or implied in this file.

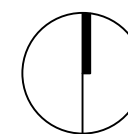


Building 11
LEVEL C

University of Canberra | Campus Estate
E: campusestate@canberra.edu.au
Drawing - 11.C.000 Revision | 001
Scale 1:200 @ A3 Drawn 9/09/2019

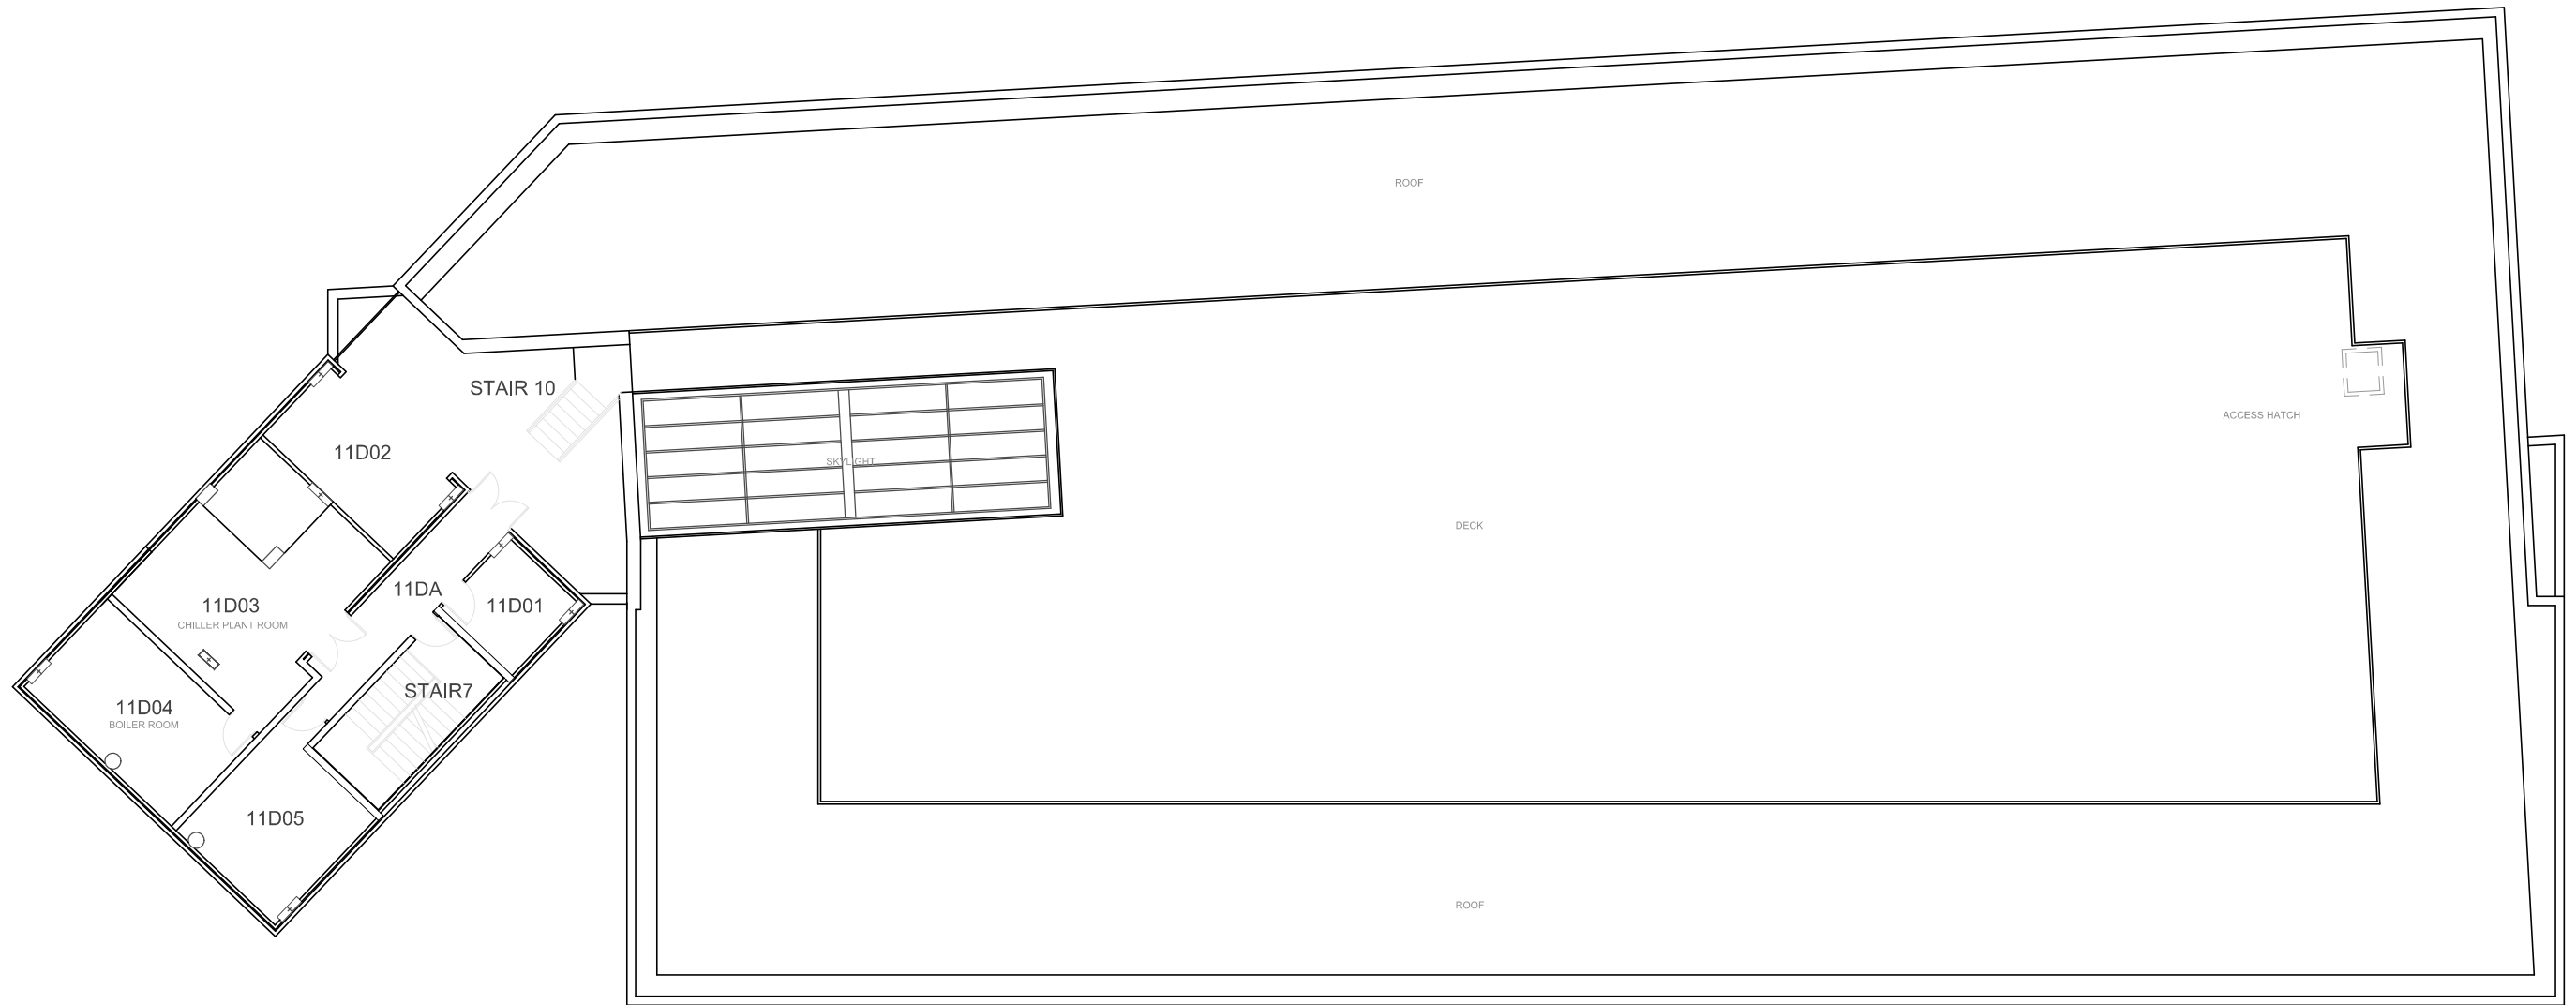


REVISION 001 DRAWN 14/10/2019
- VISUAL CONFIRMATION AND UPDATE OF FLOOR
 PLANS
- ROOM NUMBERS CONFIRMED

University of Canberra take no responsibility
for the accuracy or completeness of any
information contained or implied in this file.

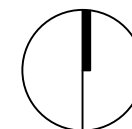


Building 11
LEVEL D

University of Canberra | Campus Estate
E: campusestate@canberra.edu.au
Drawing - 11.D.000 Revision | 001
Scale 1:200 @ A3 Drawn 14/10/2019

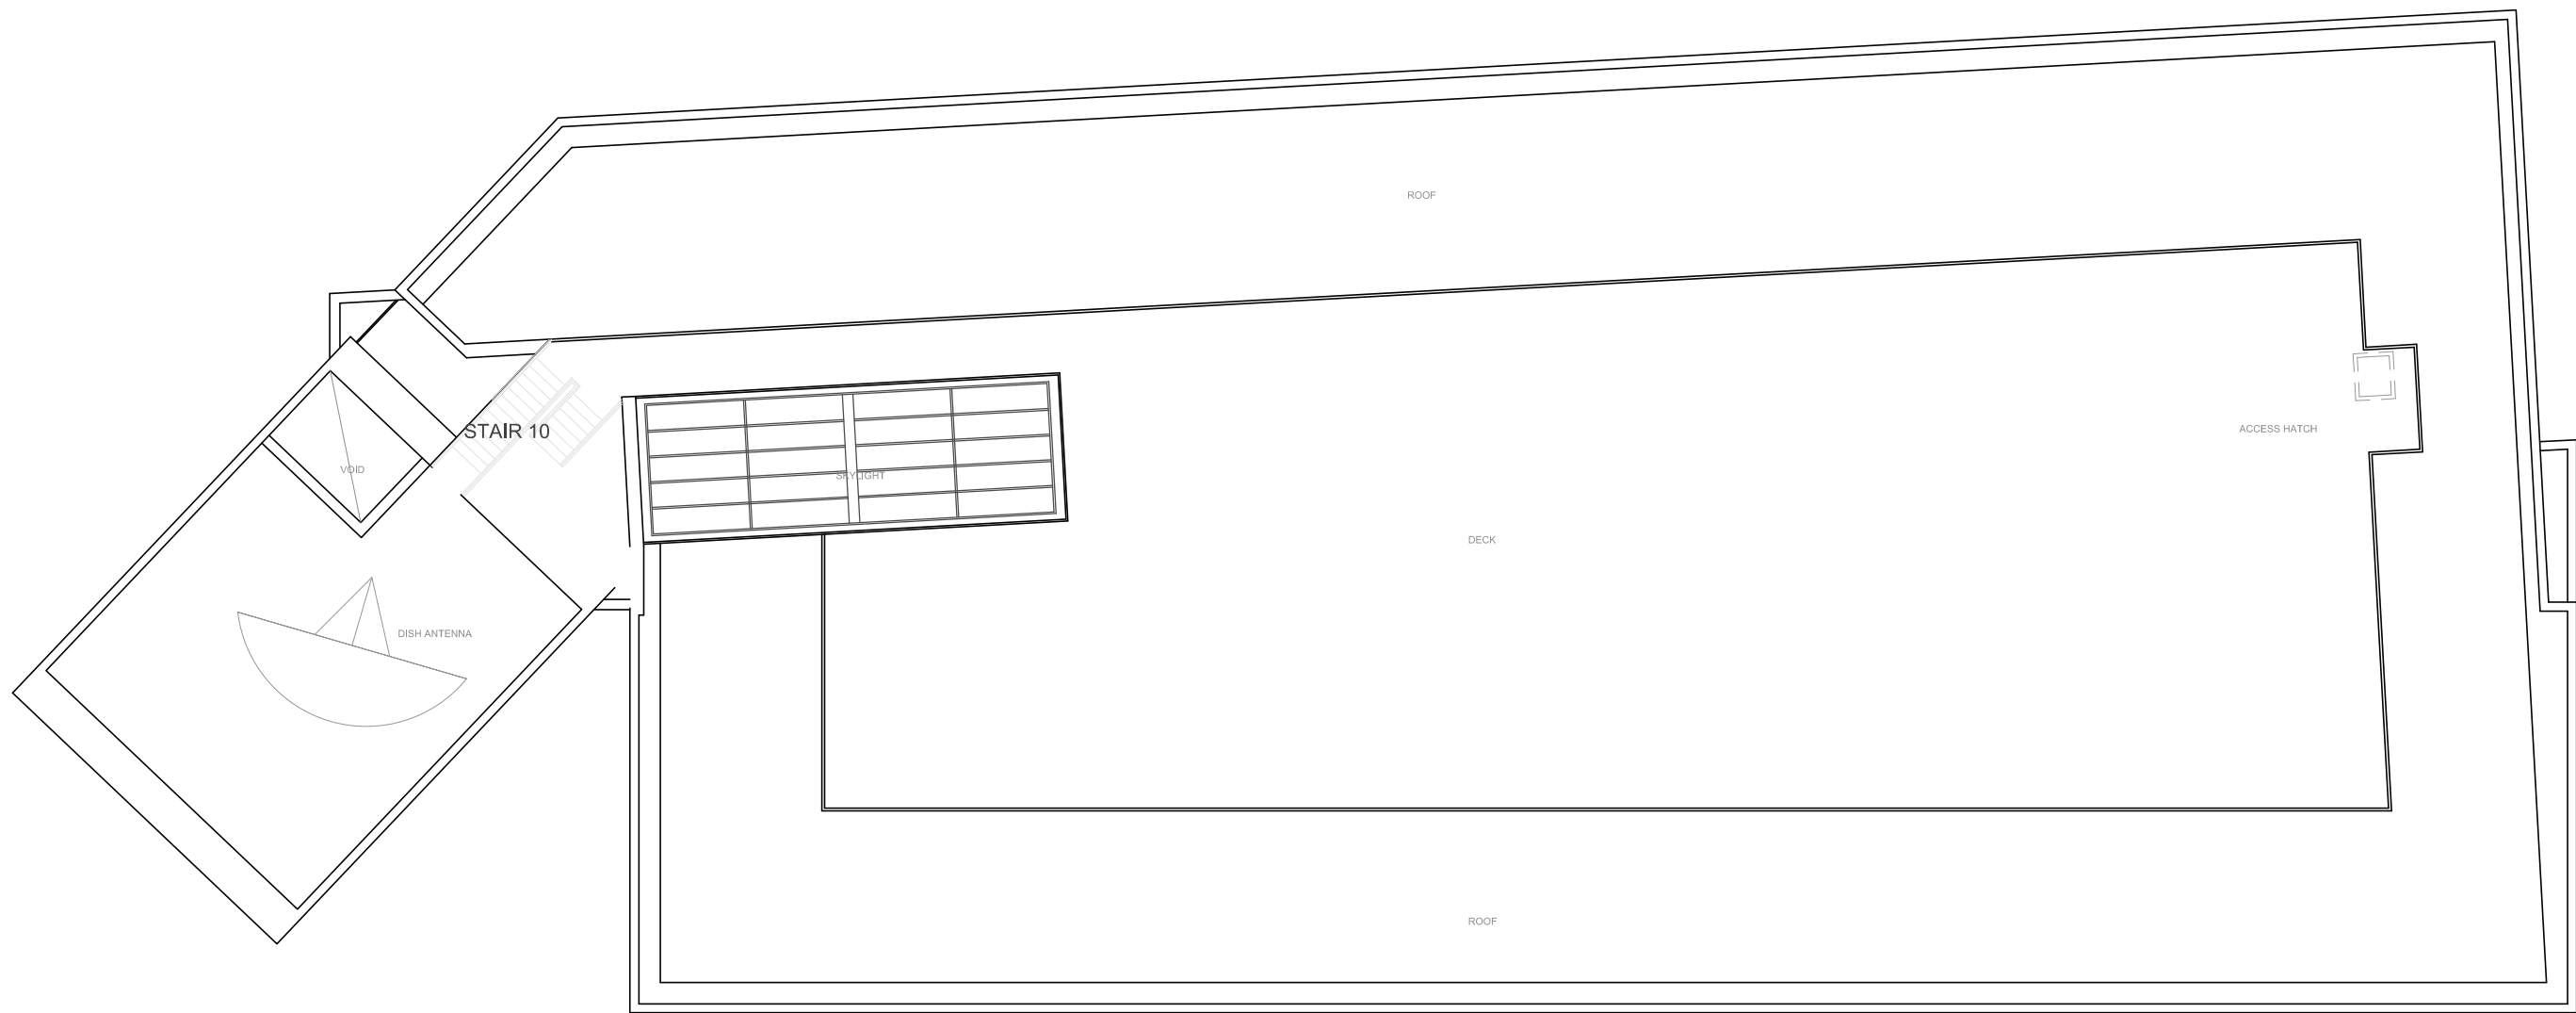

REVISION 001 DRAWN 14/10/2019
- VISUAL CONFIRMATION AND UPDATE OF FLOOR PLANS
- ROOM NUMBERS CONFIRMED

University of Canberra take no responsibility for the accuracy or completeness of any information contained or implied in this file.

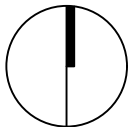

University of Canberra | Campus Estate
E: campusestate@canberra.edu.au
Drawing - 11.E.000 Revision | 001
Scale 1:200 @ A3 Drawn 14/10/2019