

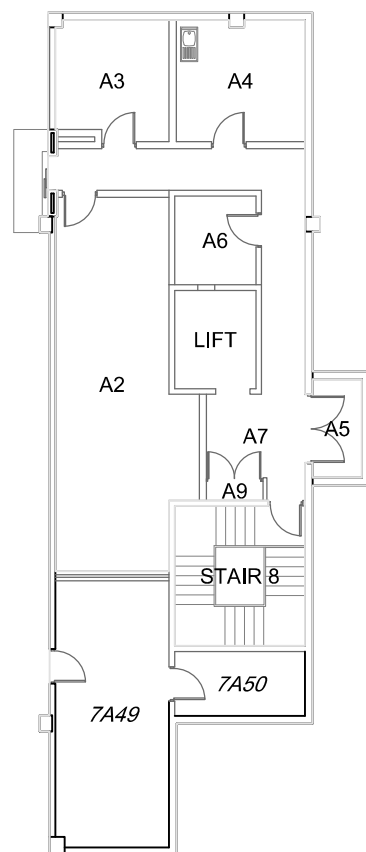



University of Canberra | Campus Estate
E: campusestate@canberra.edu.au
Drawing - 06.A.001
Scale 1:200 @ A3 Date 23/09/2019

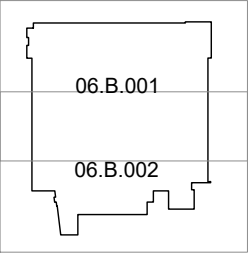


Location Plan

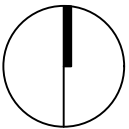

University of Canberra | Campus Estate
E: campusestate@canberra.edu.au
Drawing - 06.B.001
Scale 1:200 @ A3 Date 23/09/2019

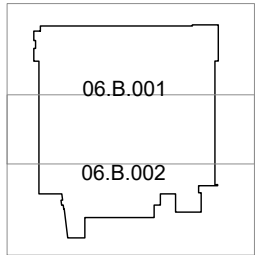

Location Plan

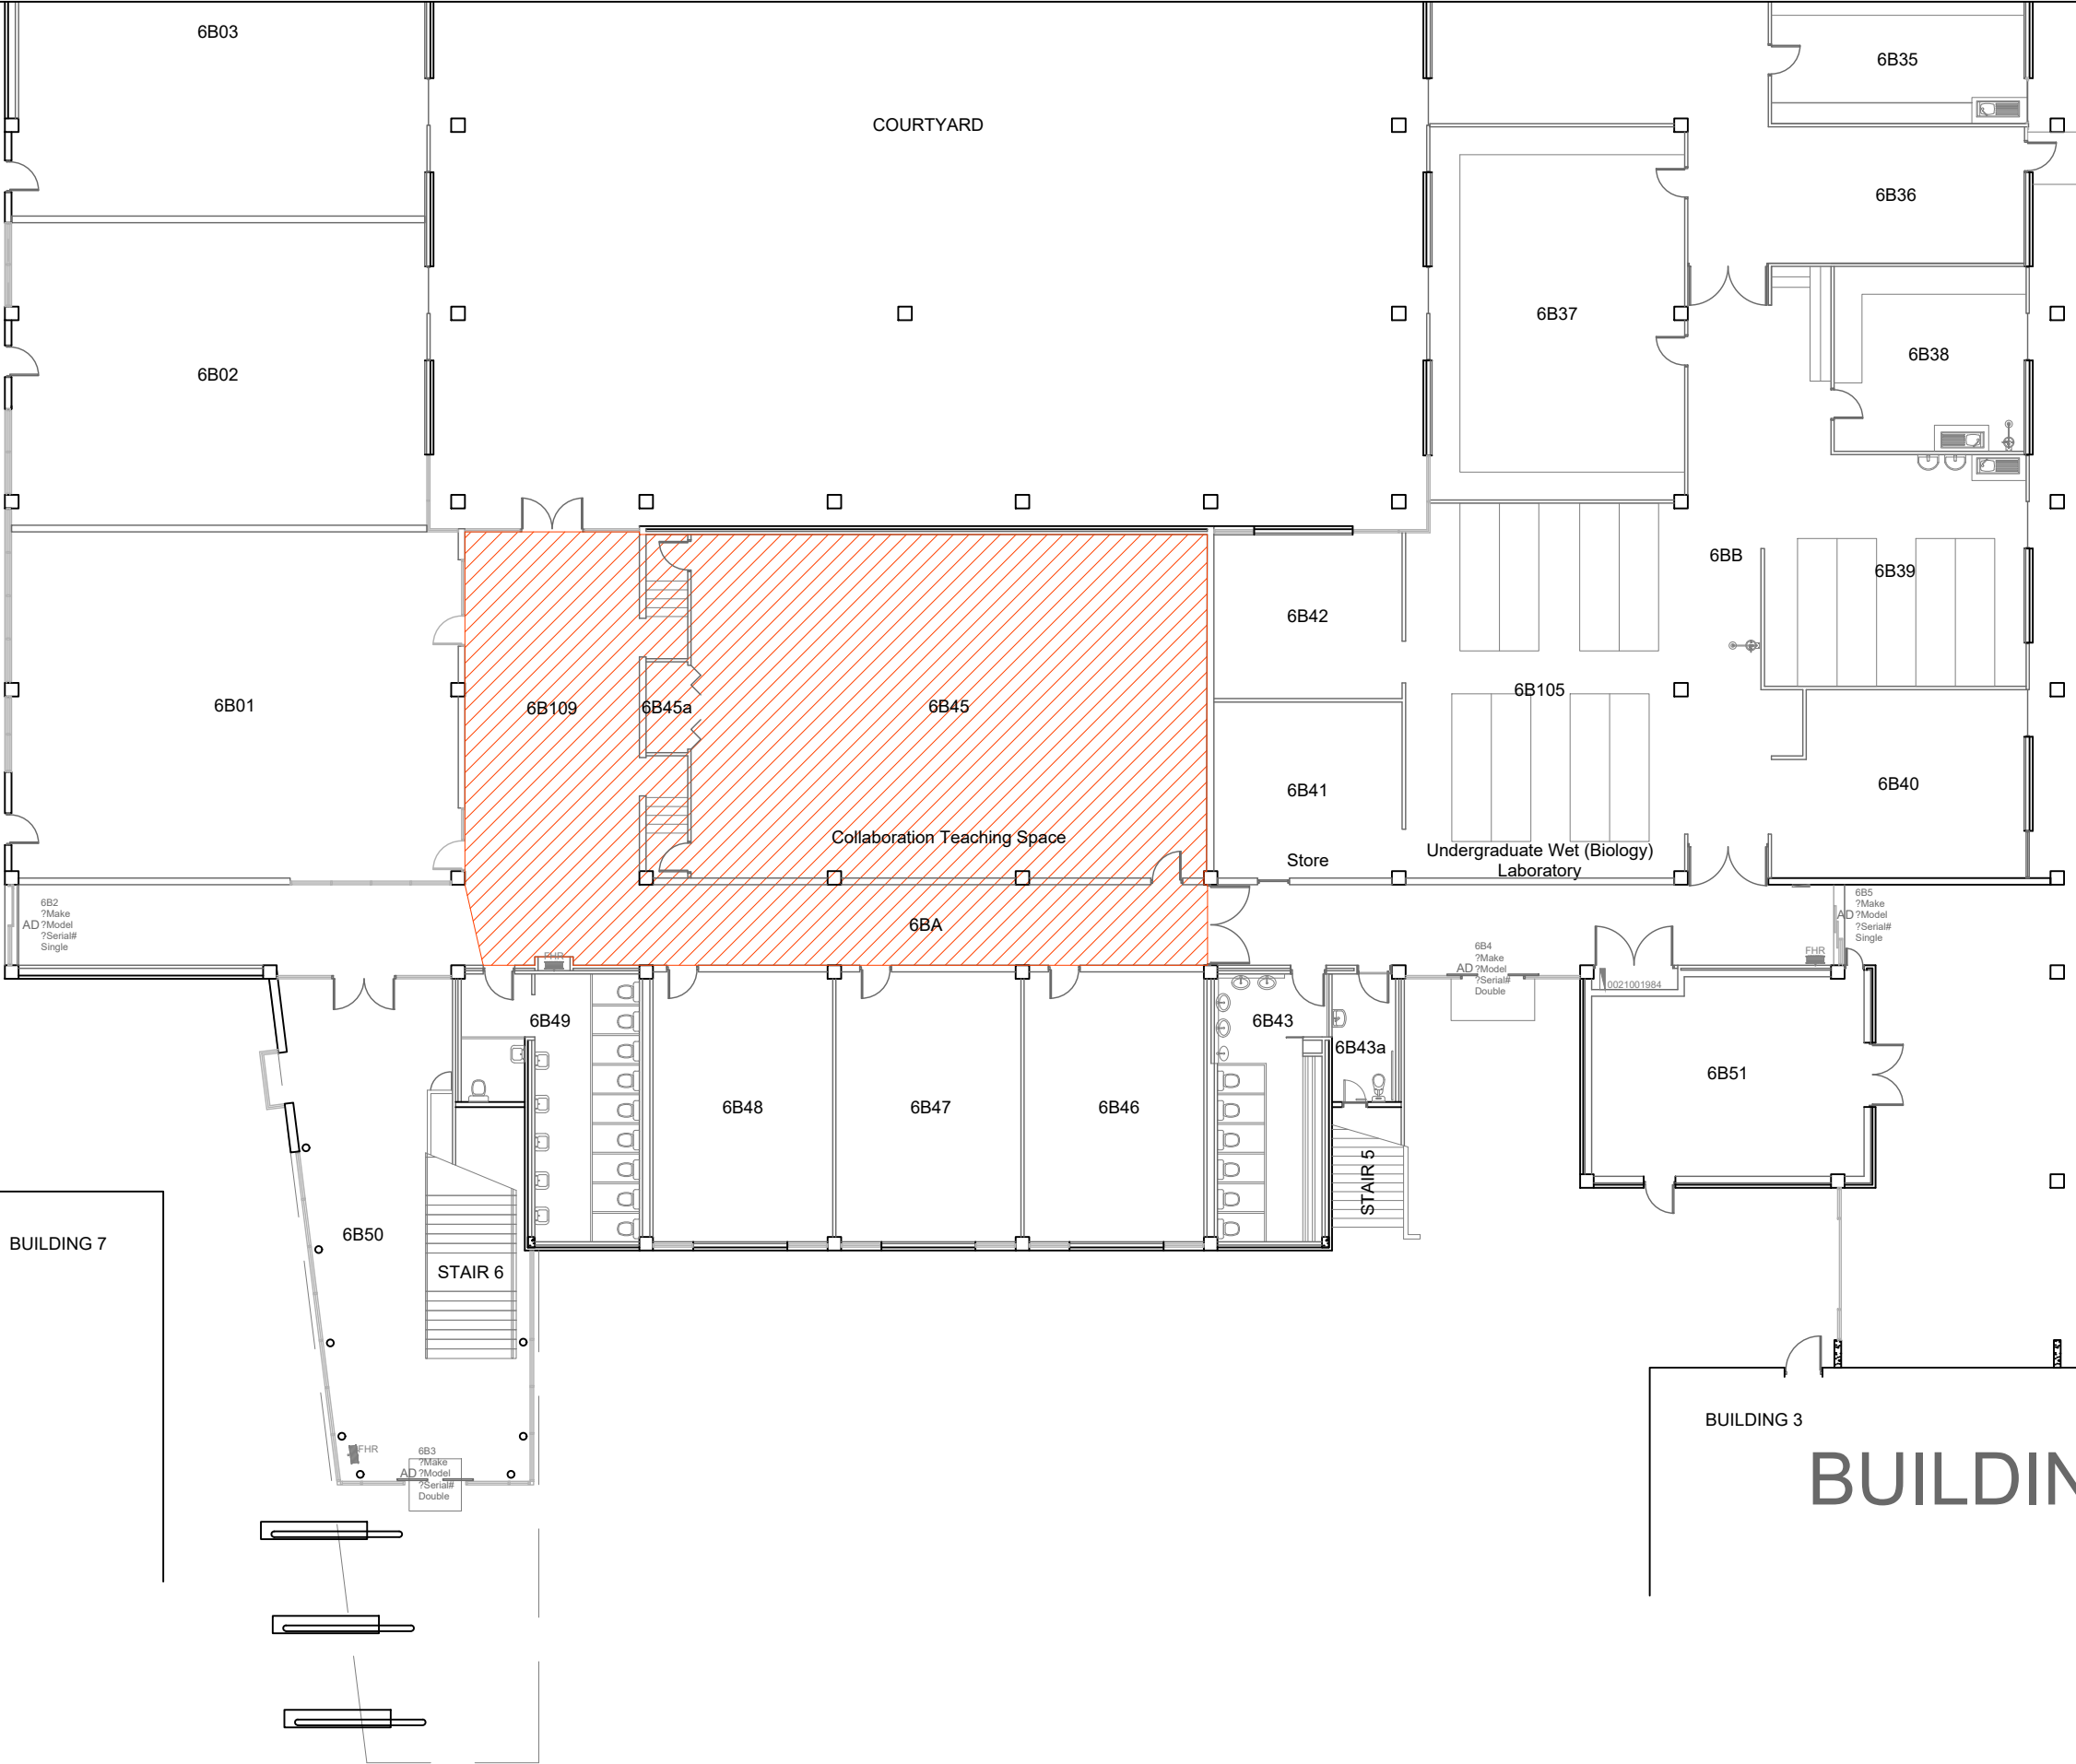


BUILDING 7


BUILDING 7


BUILDING 3

BUILDING 3


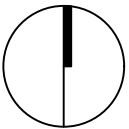


University of Canberra | Campus Estate
E: campusestate@canberra.edu.au
Drawing - 06.B.002
Scale 1:200 @ A3 Date 23/09/2019

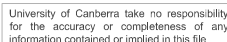

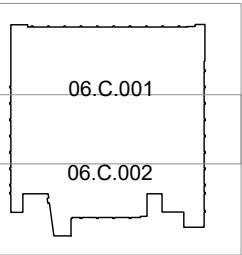



Location Plan

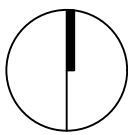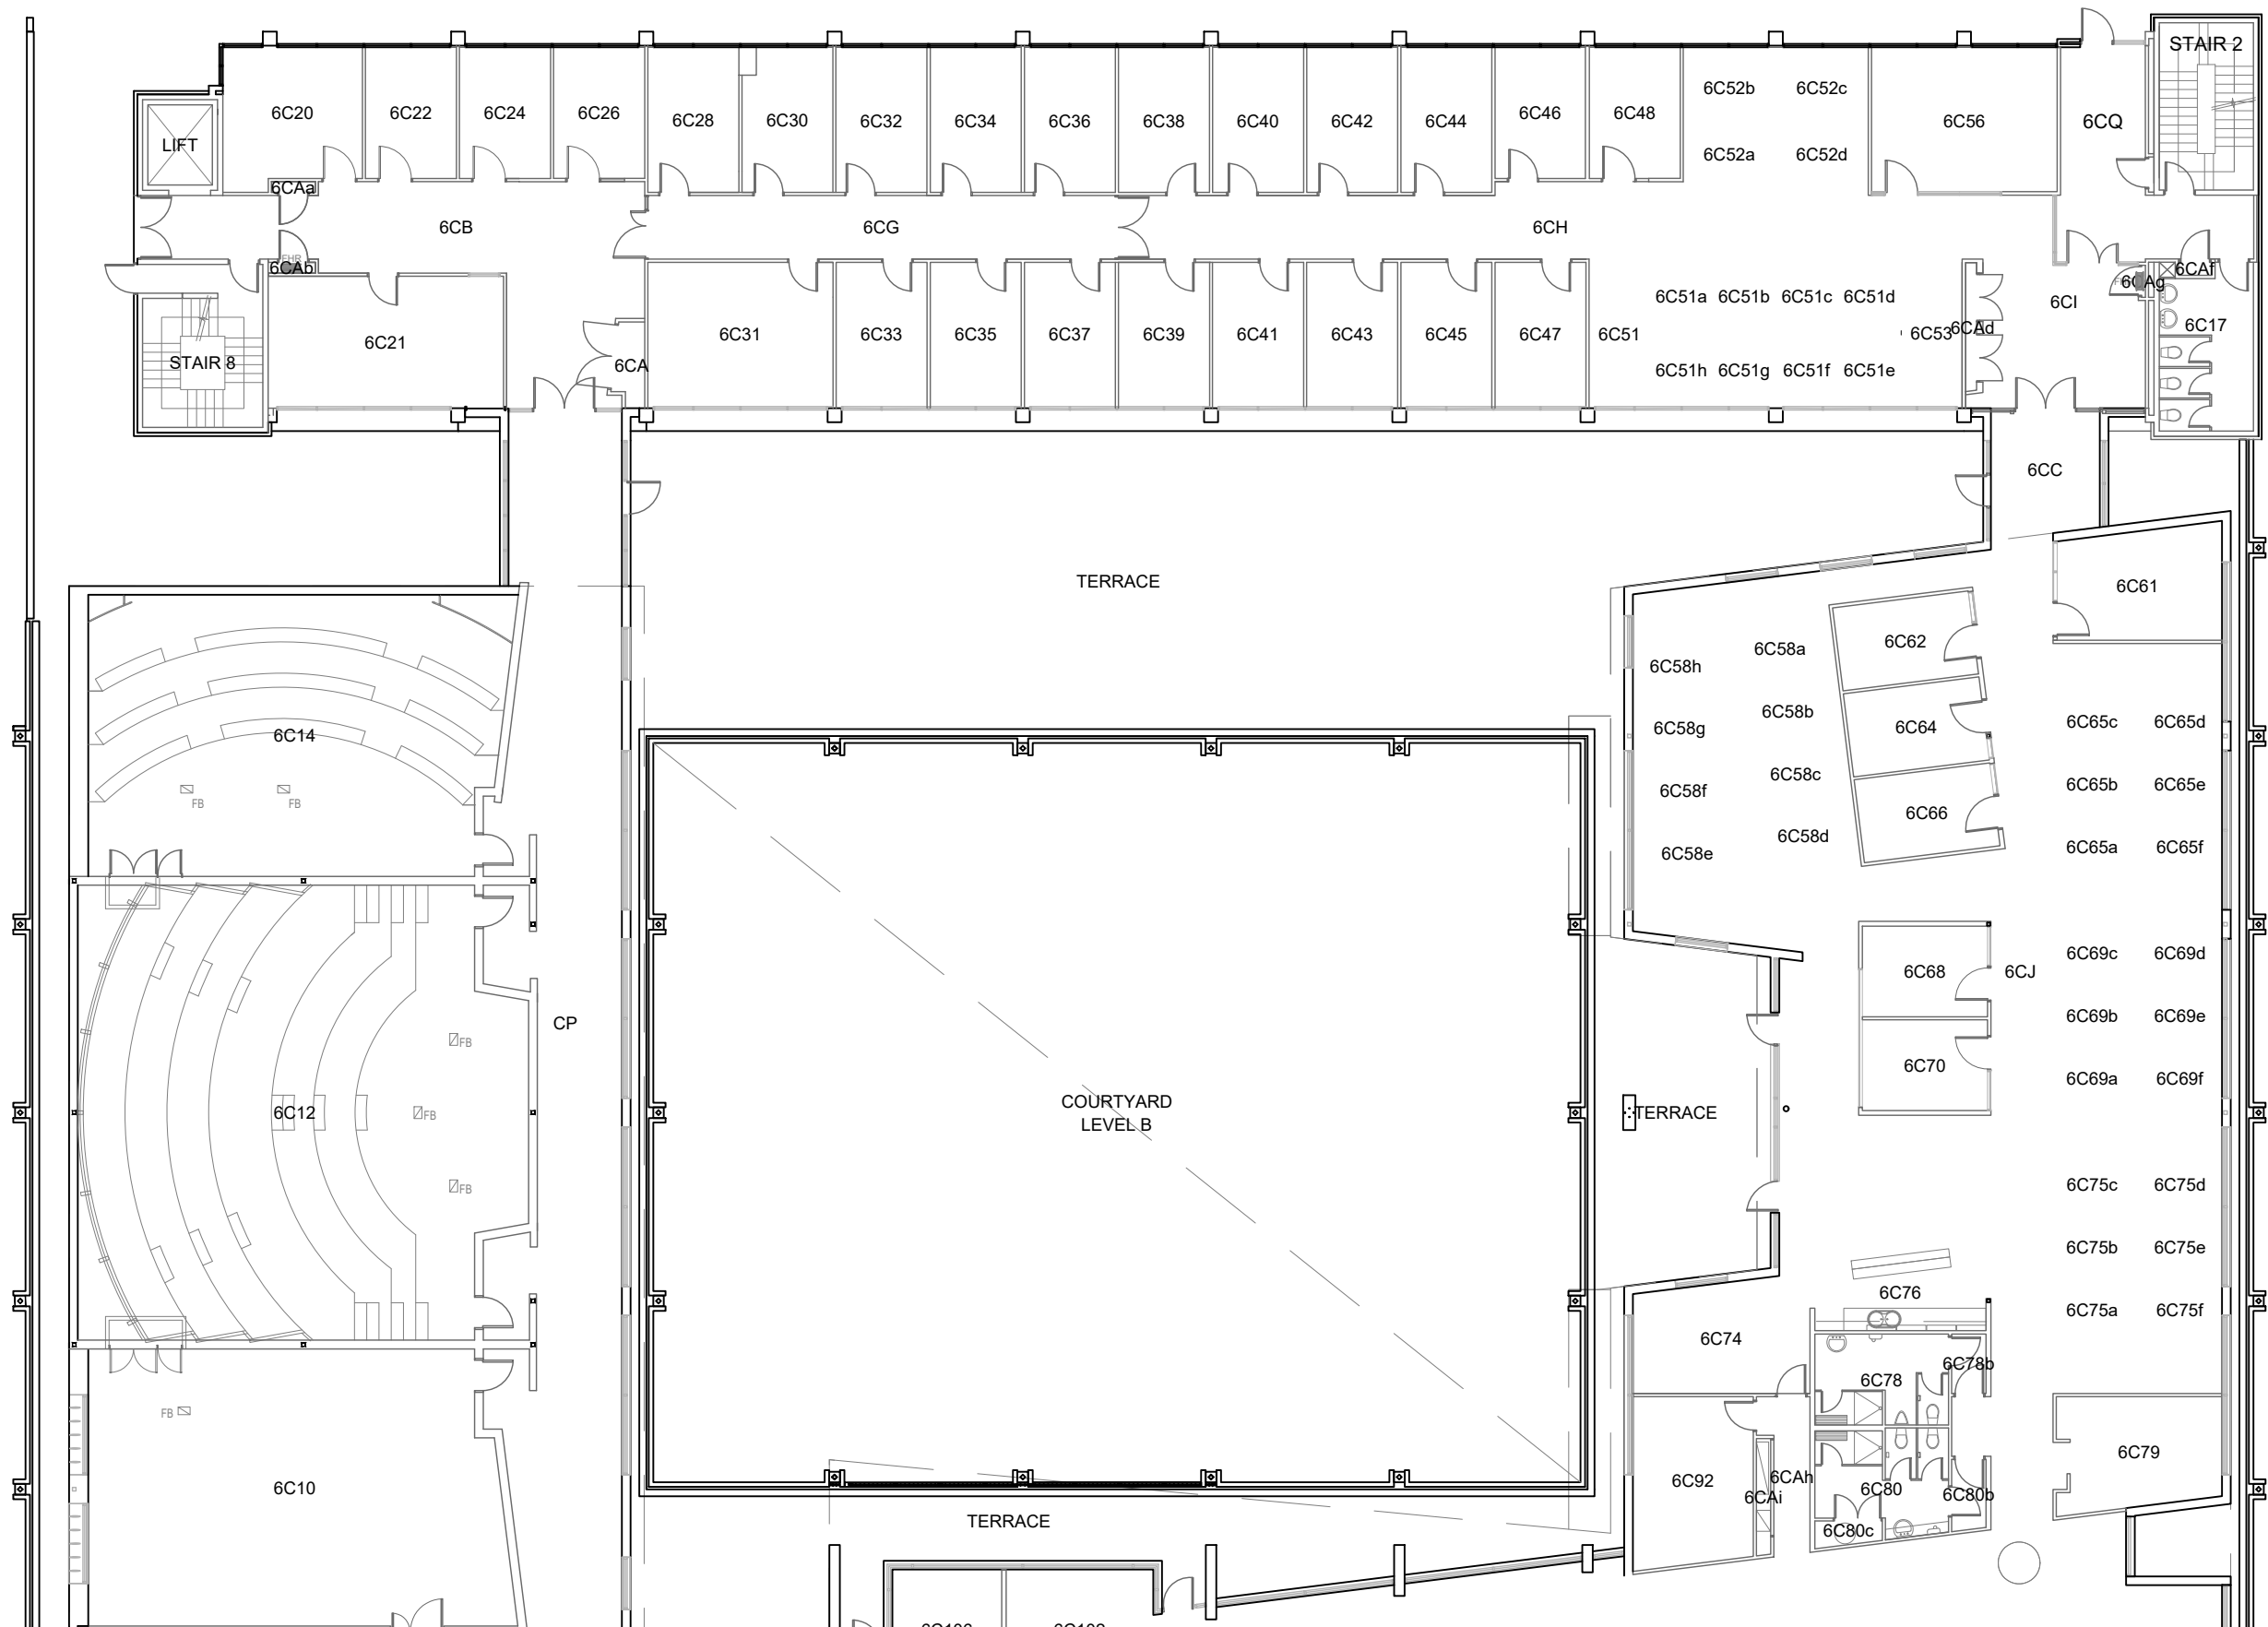


Building 6
LEVEL C

University of Canberra | Campus Estate
E: campusestate@canberra.edu.au
Drawing - 06.C.001
Scale 1:200 @ A3 Date 23/09/2019

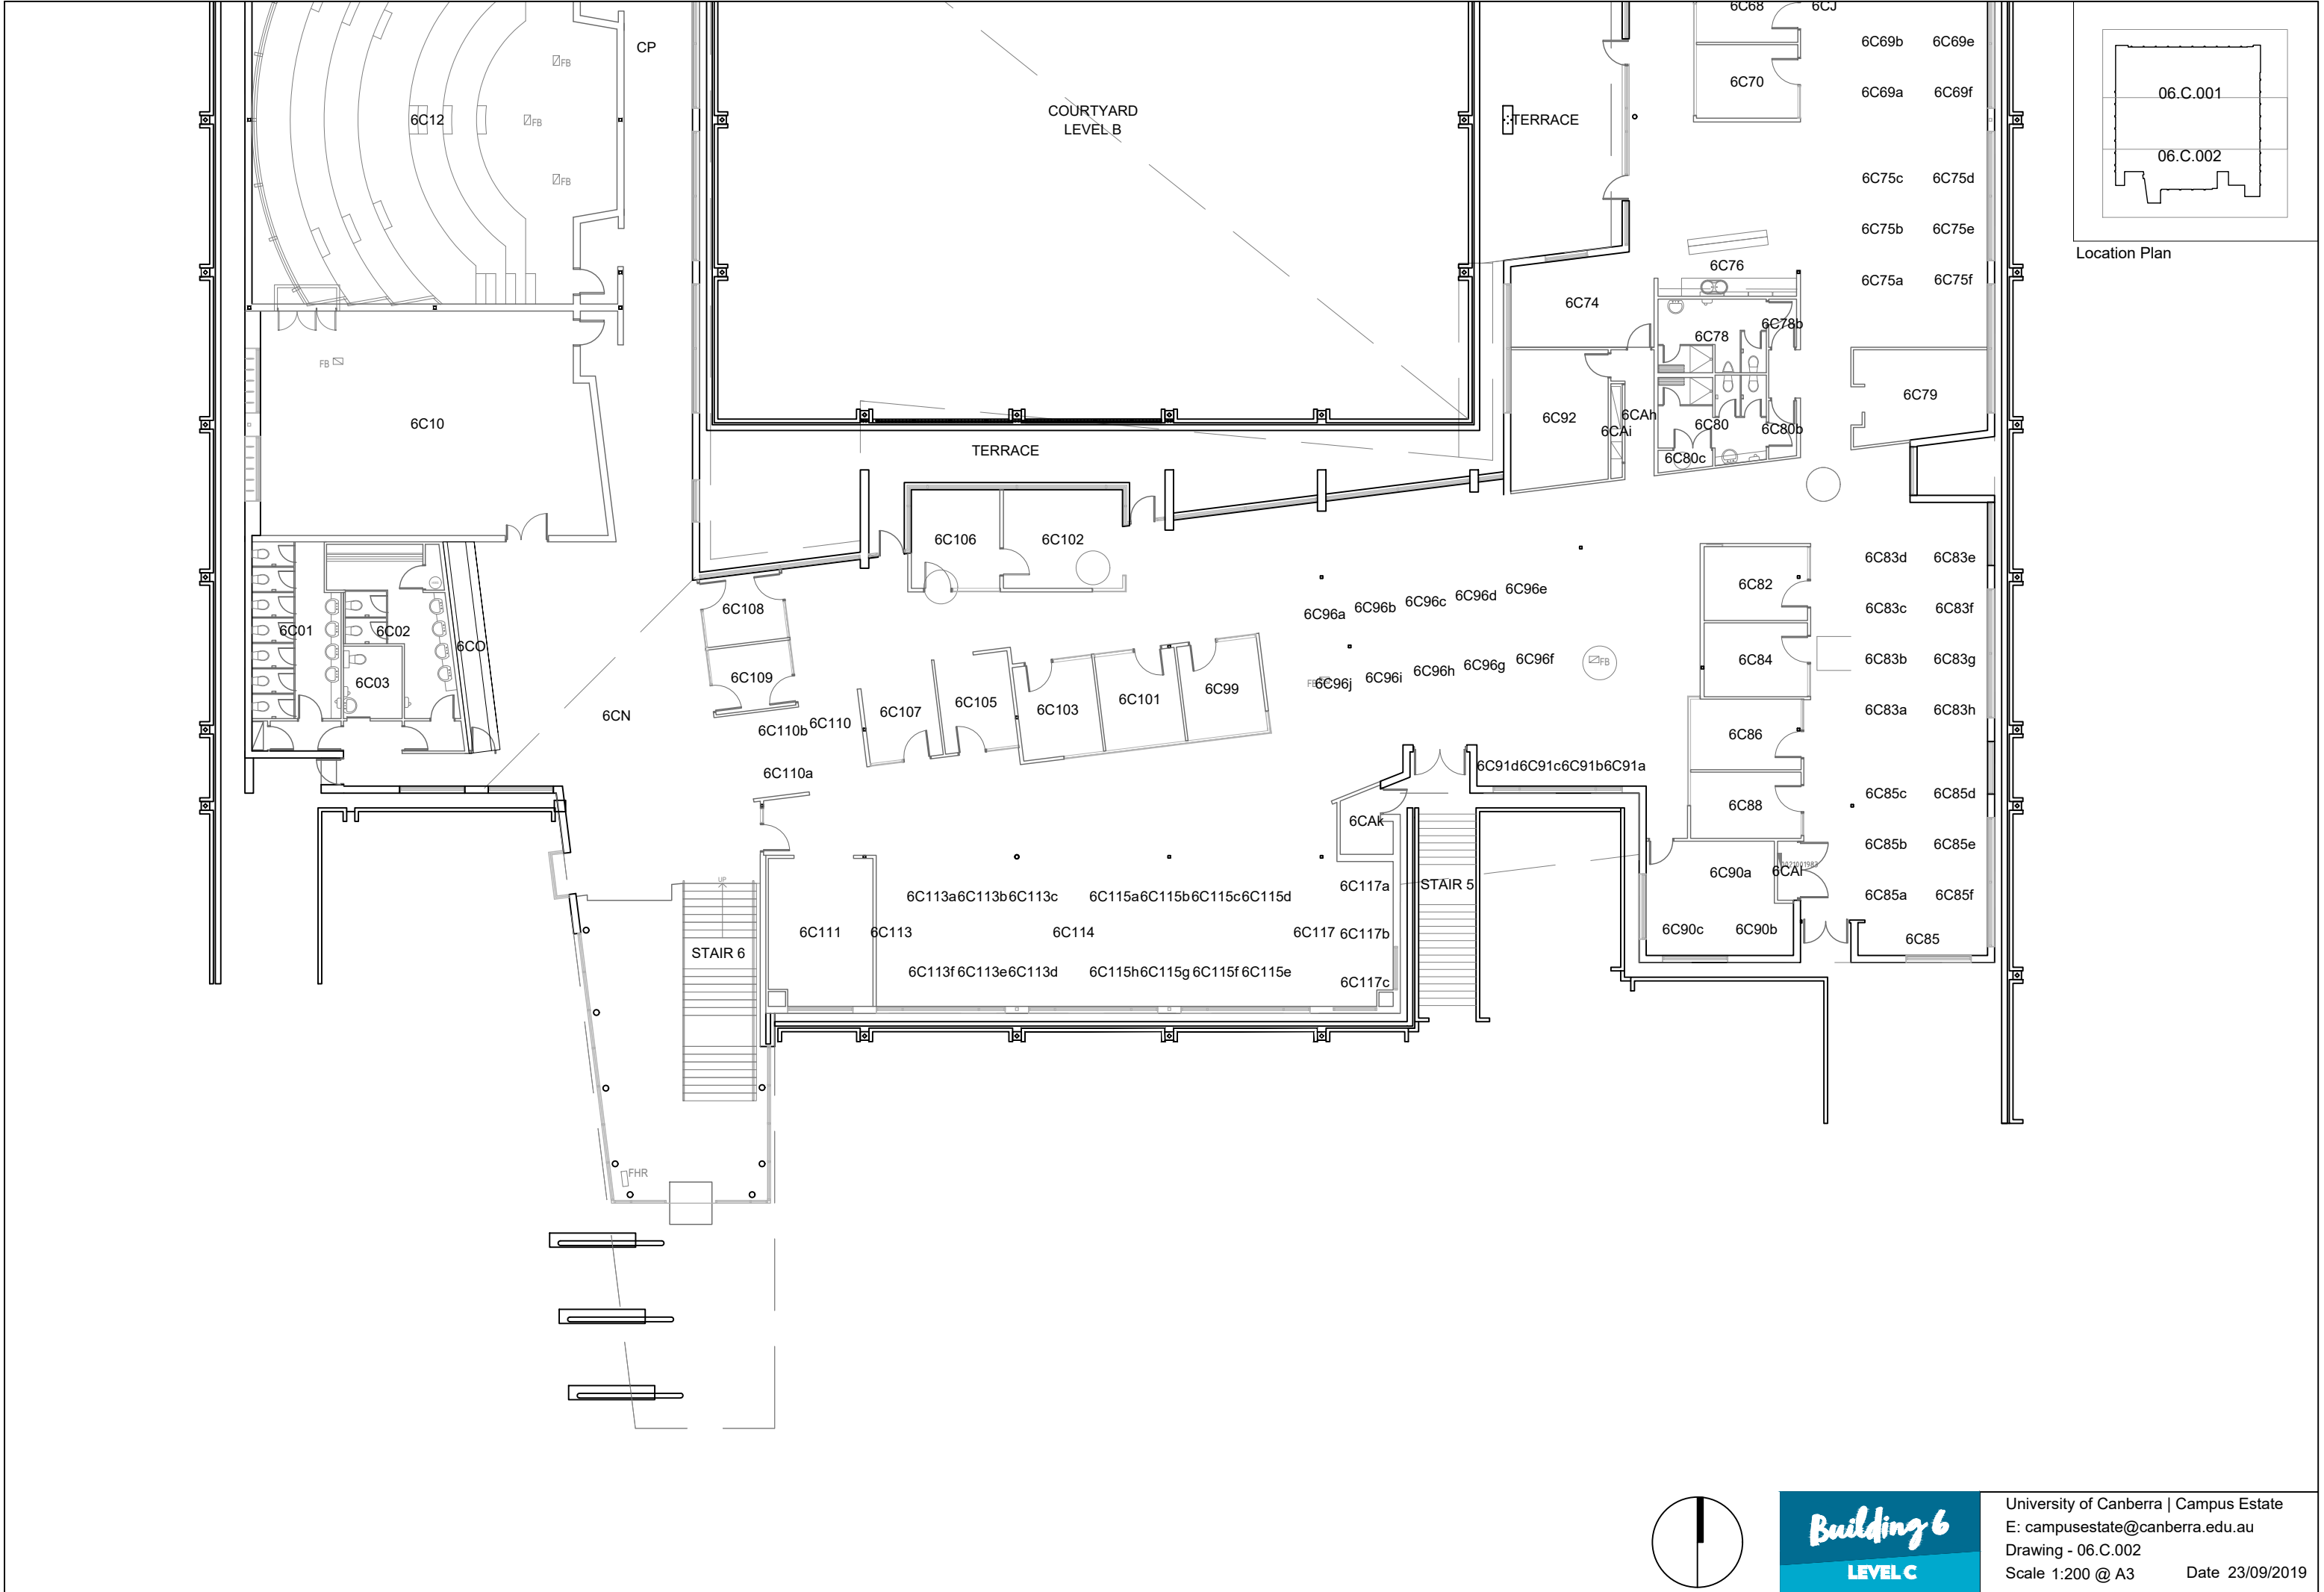

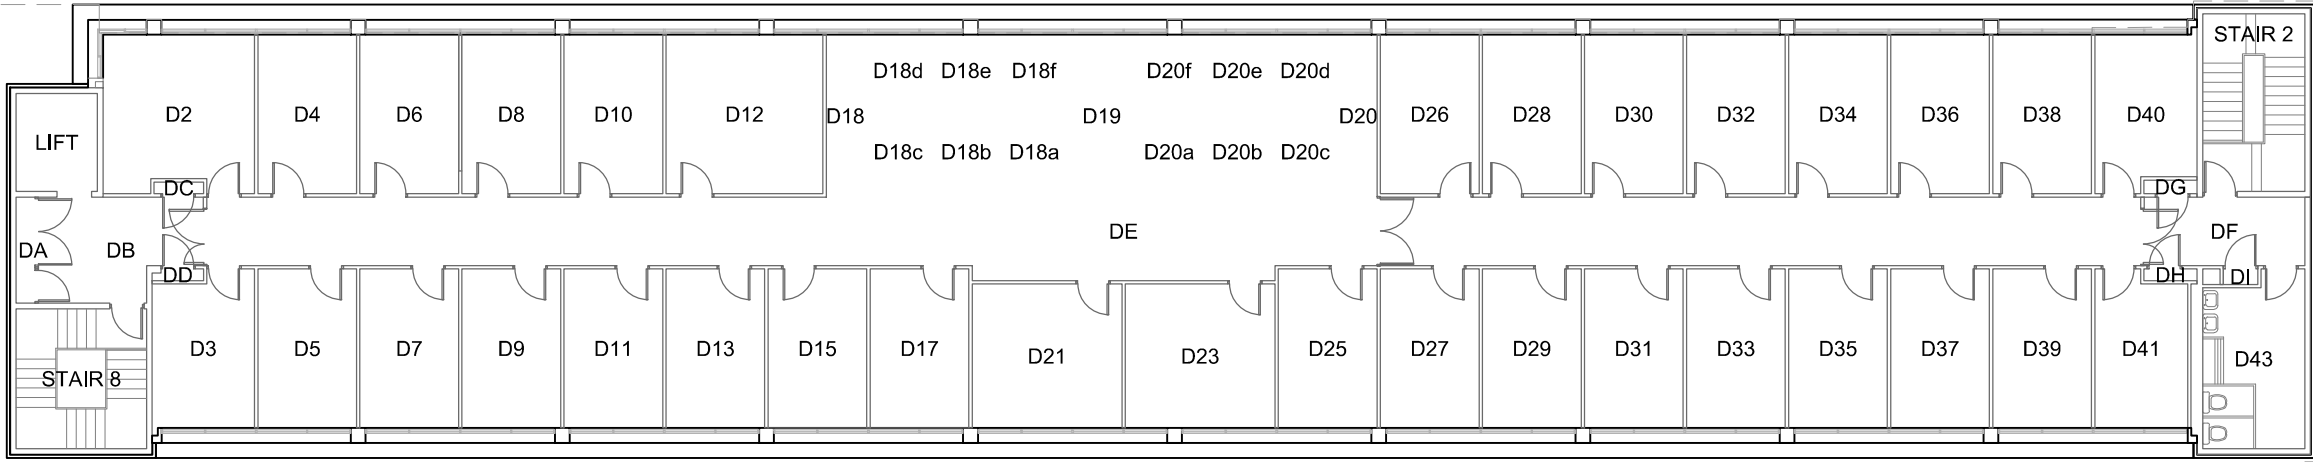

University of Canberra take no responsibility
for the accuracy or completeness of any
information contained or implied in this file.

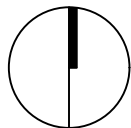



R:\Estate Management\Building Files\CAPS\Building 6\02 DWG\UC_Building 6_190923.dwg